


ACOCKS GREEN SHOPPING STREET SINGLE CARRIAGEWAY OPTION

© Crown copyright. All rights reserved.
Birmingham City Council 100021326.

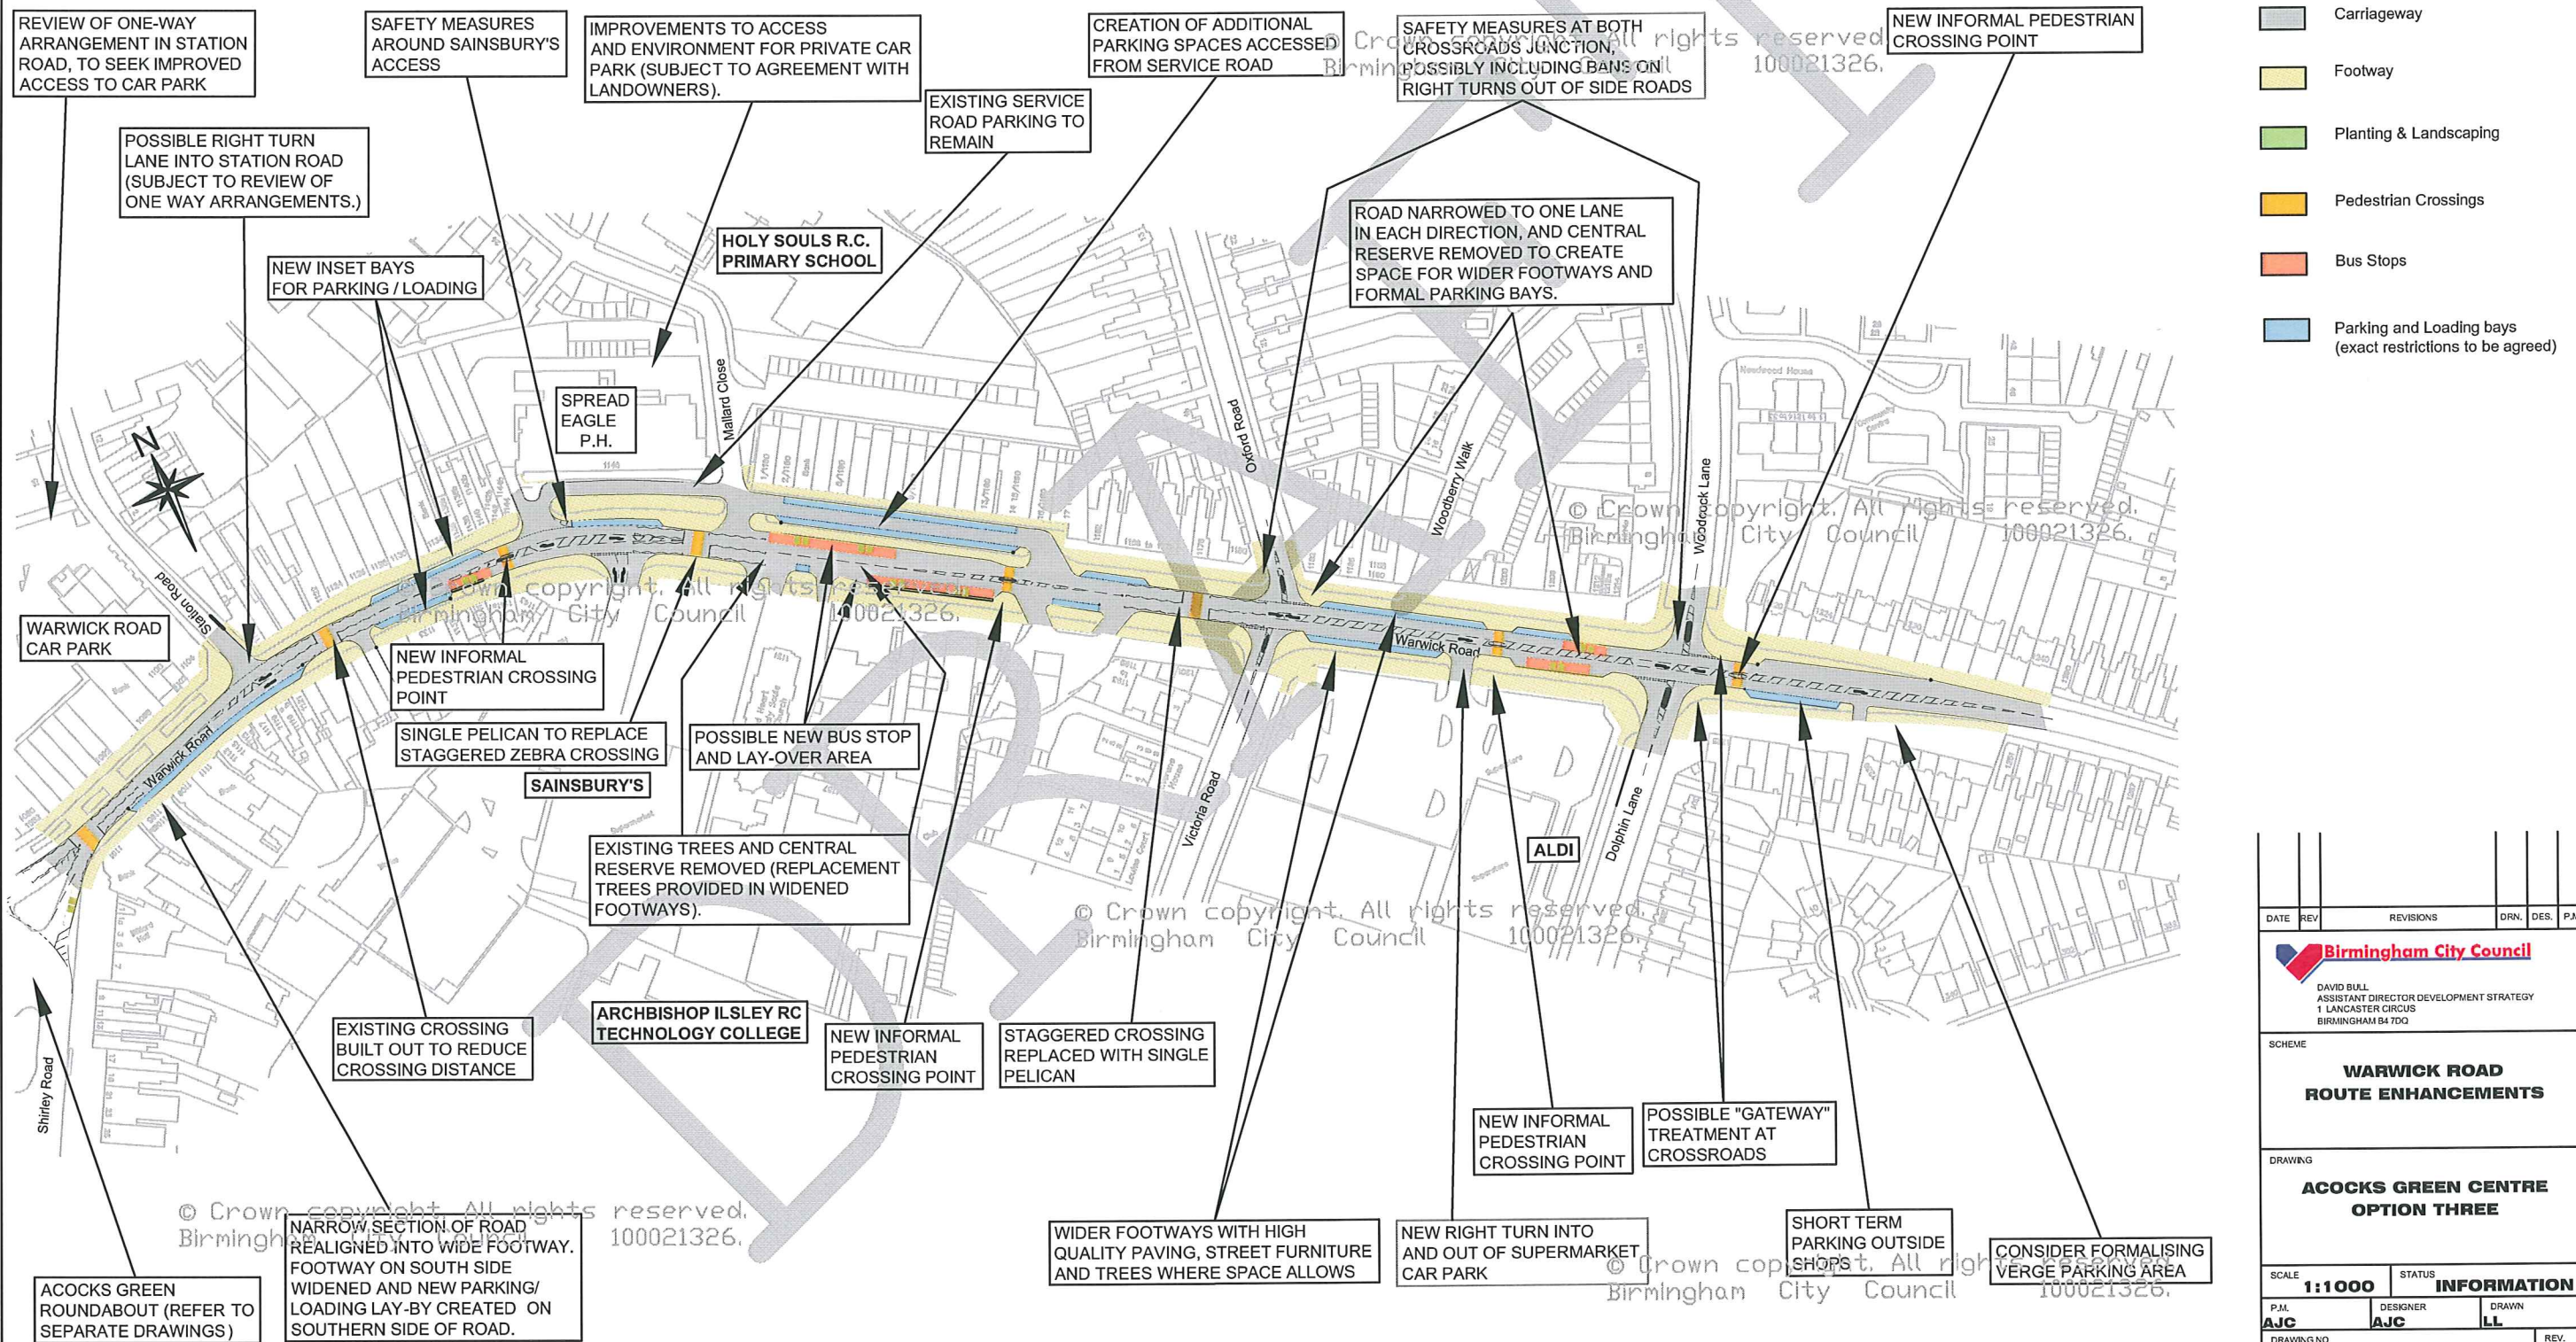

DATE	REV	REVISIONS	DRN	DES	P.M.
Birmingham City Council					
DAVID BULL ASSISTANT DIRECTOR DEVELOPMENT STRATEGY 1 LANCASTER CIRCUS BIRMINGHAM B4 7DQ					
WARWICK ROAD ROUTE ENHANCEMENTS					
ACOCKS GREEN CENTRE OPTION THREE					
SCALE 1:1000			STATUS INFORMATION		
P.J.M. AJC	DESIGNER AJC		DRAWN LL		
DRAWING NO LP_CA00876_109			REV.		
DRAWING UNITS ARE METRES A1 SHEET					

This map is based upon Ordnance Survey material with the permission of Ordnance Survey on behalf of the Controller of Her Majesty's Stationery Office Crown copyright. Unauthorised reproduction infringes Crown copyright and may lead to prosecution or civil proceedings. B.C.C. Licence No 100021326 Date 2008